


Drawing Summary Block

- 18/18 R5 Walls/Panels
- 4 Beam Pockets
- 4 Nulti Studs
- 4 Beam Pockets with Extra Studs
- 4 Column Pads
- 6/6 R5 Walls/Panels Type: 4' Linear Feet: 72'
- 12/12 R5 Walls/Panels Type: 8'-2" Linear Feet: 259'

Drawing Notes

- Object Details in inches -

ID	\$ Obj Desc	Width	Height	Header	Door (8.0.V)
1	3 Wall	37	48-1/2	36-1/2	0
2	1 BR	108	71-1/2	58-1/2	0
3	4 BR	38	5/15	0	0
4	4 BR	2	Extra	0	0
5	4 BPS	36	36	10	0
6	2 Pad	6	48	0	0
7	1 Cut	108	28-1/2	0	0
8	1 Cut	96	28-1/2	0	0
9	1 Cut	38-1/2	18	0	0
10	1 Cut	38-1/2	18	0	0
11	1 DR	64-1/2	64-1/2	33-1/2	0
12	MS	2	93	0	0
13	MS	2	43	0	0

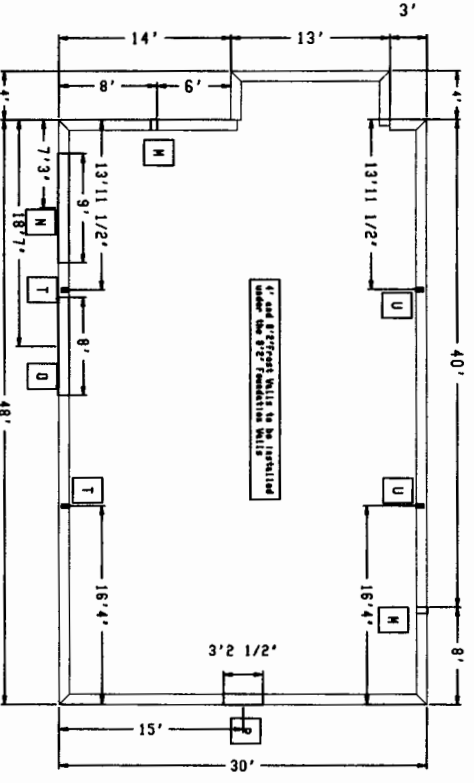

PLAN VIEW
Scale: 1/16"=1'-0"

Project: 2004-0007
Address: 360 S. Pleasant Ave. Ridgewood, NJ 07450
Builder: McAlister
Owner: McAlister
Salesperson: Greg
Drawn By: J. Miller
Created: 4/20/2004
Last Modified: 5/3/2004
Revision: 1.20
File Name: 2004-0007

Superior Walls
by Jointa Lime
301 Not Street
Phone:
Fax:


This Drawing has been approved for final production as illustrated and not subject to change.
Customer Signature _____ Date _____


Drawing Number: 1 of 2

LEFT

Job #2004-0007
McAlister Home

FRONT

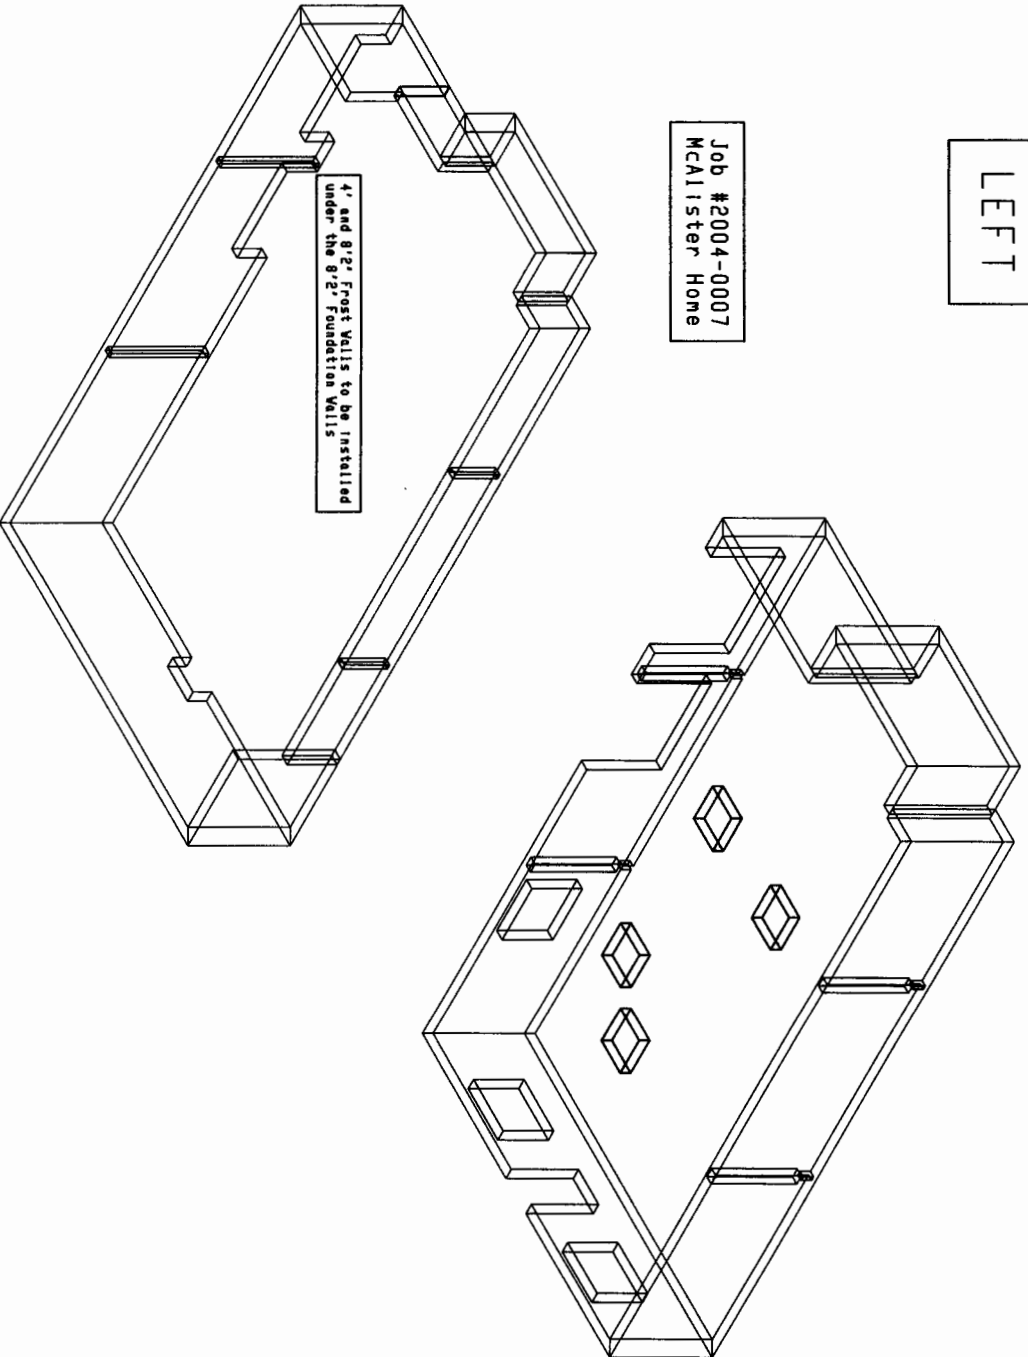

Project: 2004-0007	Address: 360 S. Pleasant Ave. Ridgewood, NJ 07450	Builder: McAlister	Owner: McAlister	Salesperson: Greg	Superior Walls by Jointa Lime 301 Not Street, Bldg. 346 Schenectady, NY 12305 Phone: 518-688-0250 Fax: 518-688-0129		This Drawing has been approved for final production as illustrated and not subject to change. Customer Signature _____ Date _____	Drawing Number: 20f2
Drawn By: J. Miller	Created: 4/20/2004	Last Modified: 5/4/2004	Revisions: 1.21	File Name: 2004-0007				